


PLANIMETRIA

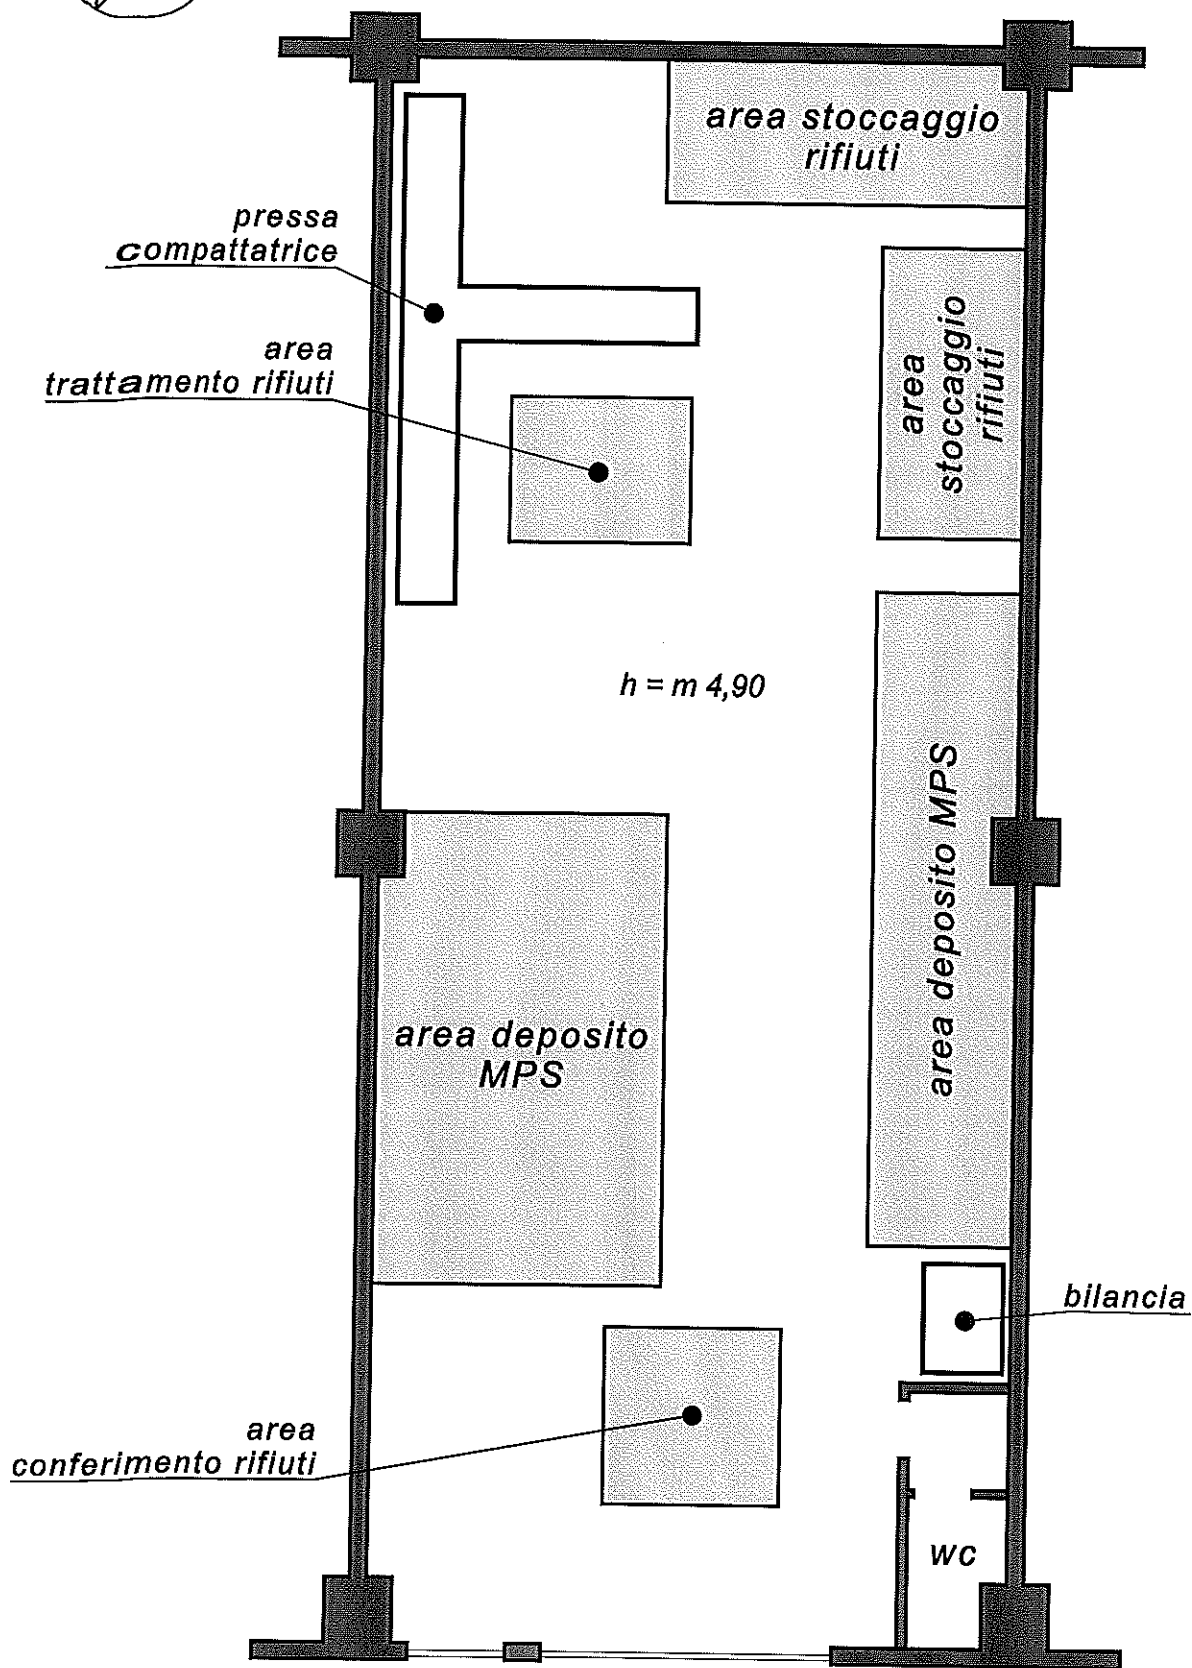

SCALA 1:200